



**BACK**

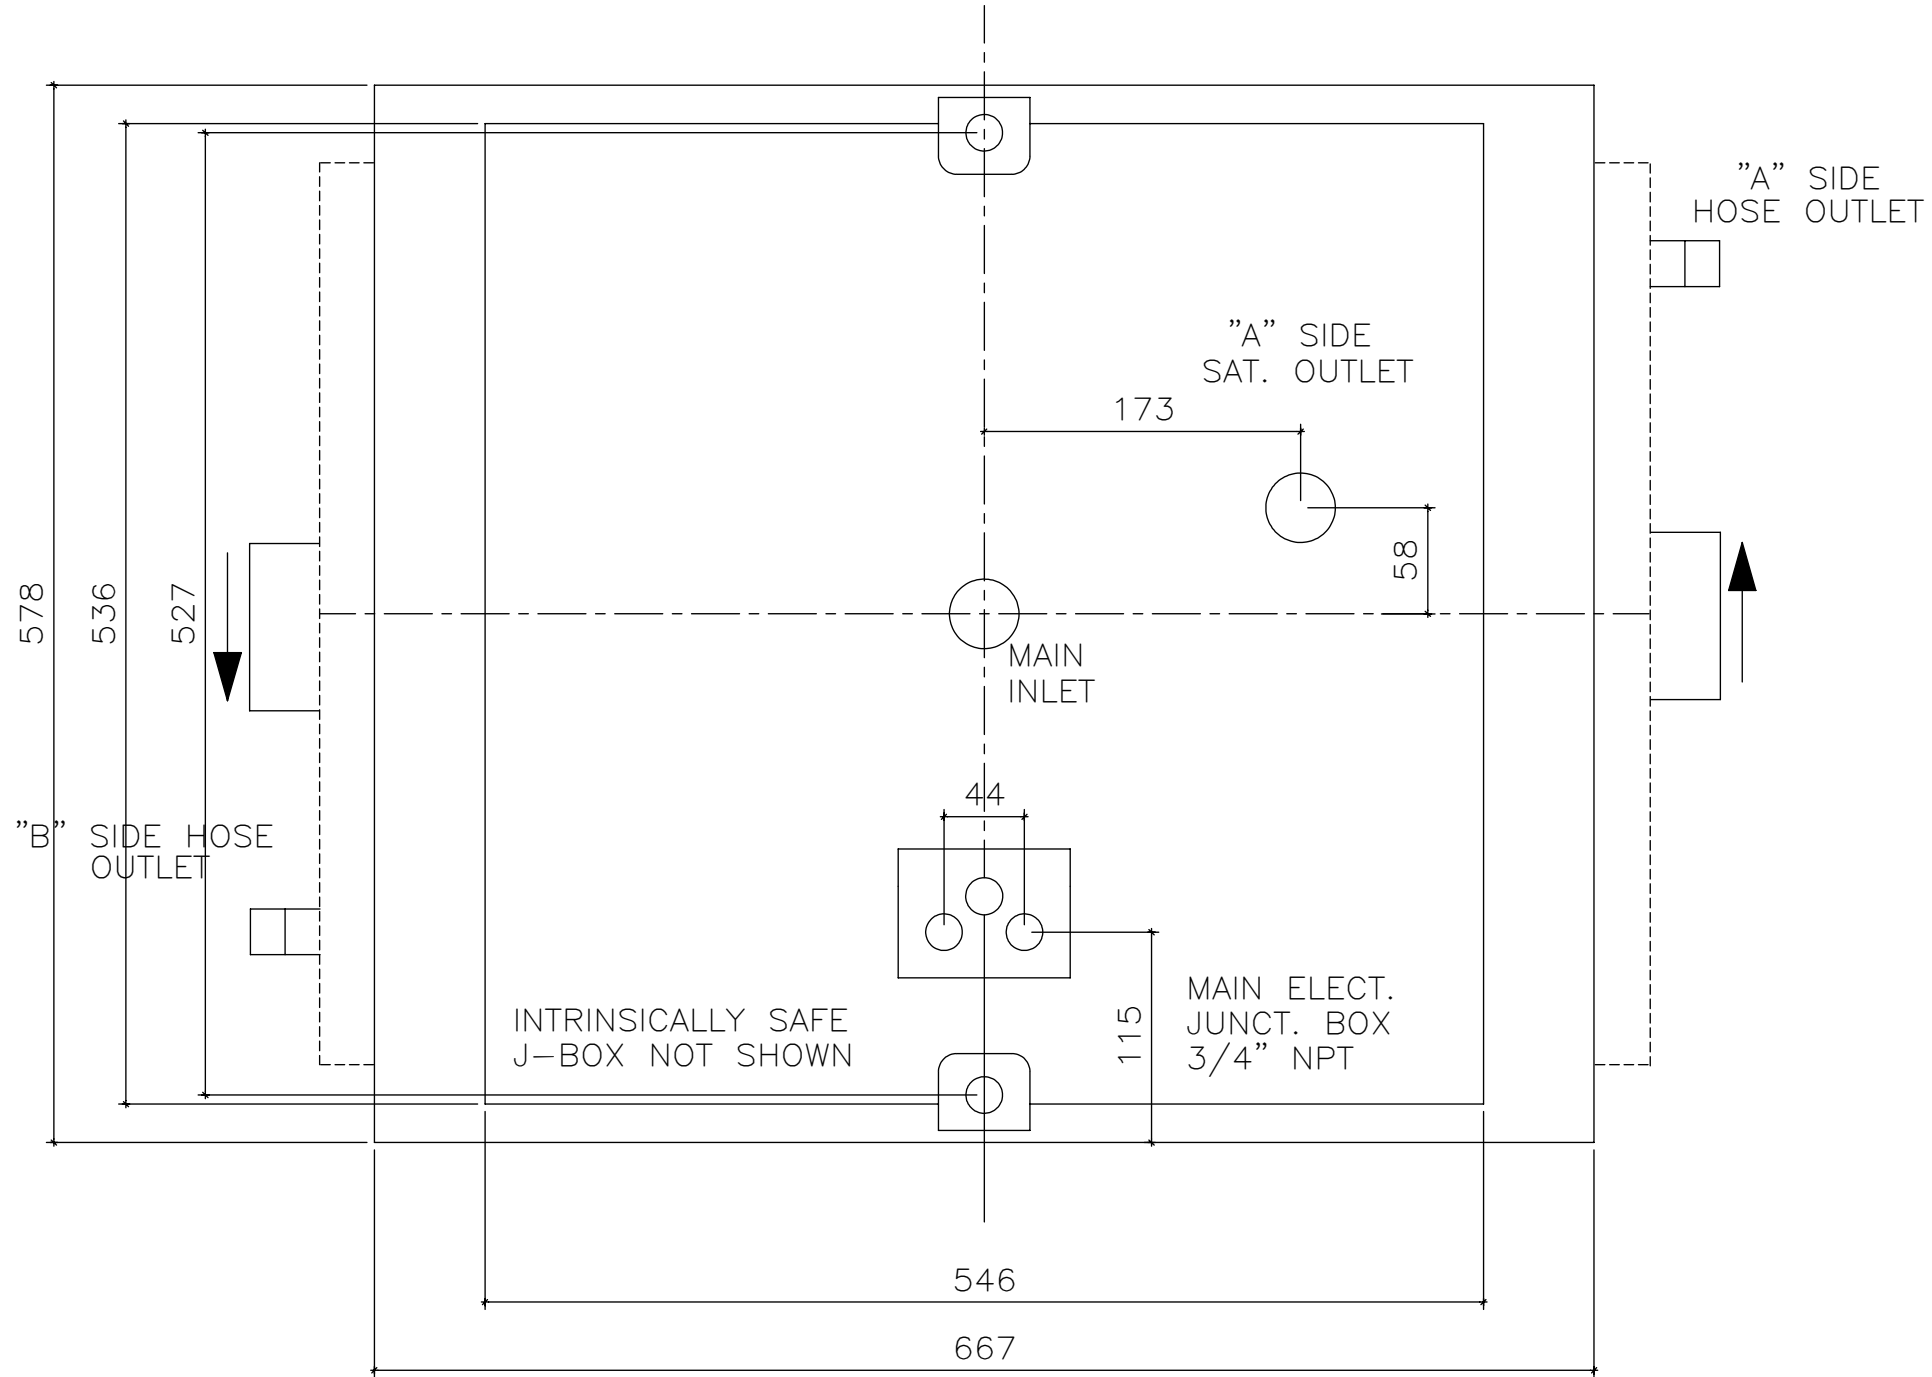

FOR RAISED OUTLETS

**FRONT**

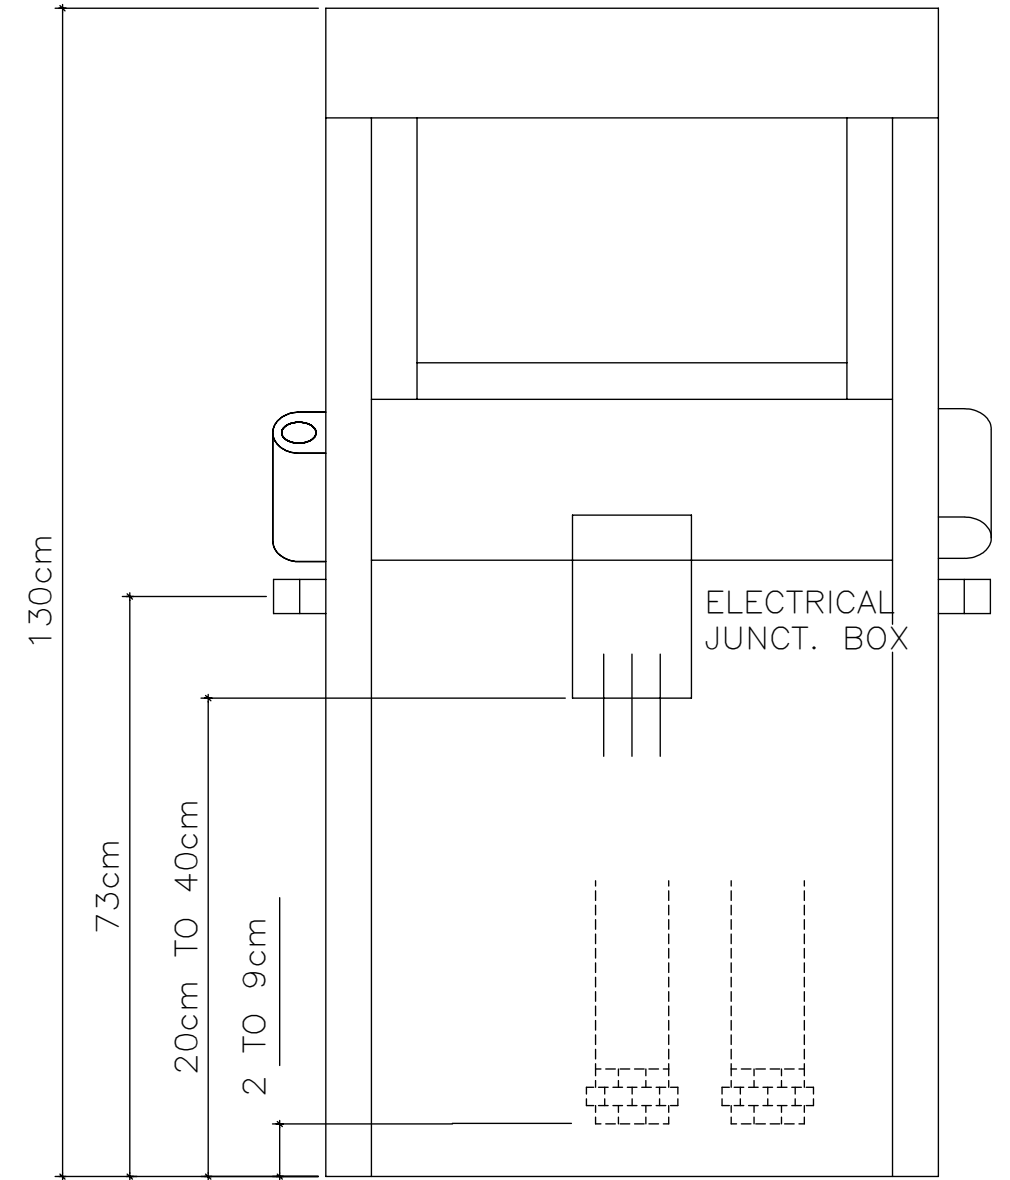

**ELEVATIONS**

NTS

Revisions			DRAWN BY:	CLIENT FILE No.
REV.	DESCRIPTION	DRAWN APP'D. DATE	CWS	CAD FILE No.
			DATE DRAWN:	
			05 / 08 / 2015	
			DRAWING SCALE:	PLOT SCALE
			CHECKED BY:	PLOT DATE

**BASE DETAILS FOR  
HS2-D1-SAT**

**RDR**

USA - ISSAGUA WASH. 98027  
CANADA 5069 BERESFORD ST. BURNABY B.C. V5J 1H8

DRAWING NO.

REV.